




LOCATION PLAN

OXFORD ST




NOT TO SCALE

Suites 7 / 8

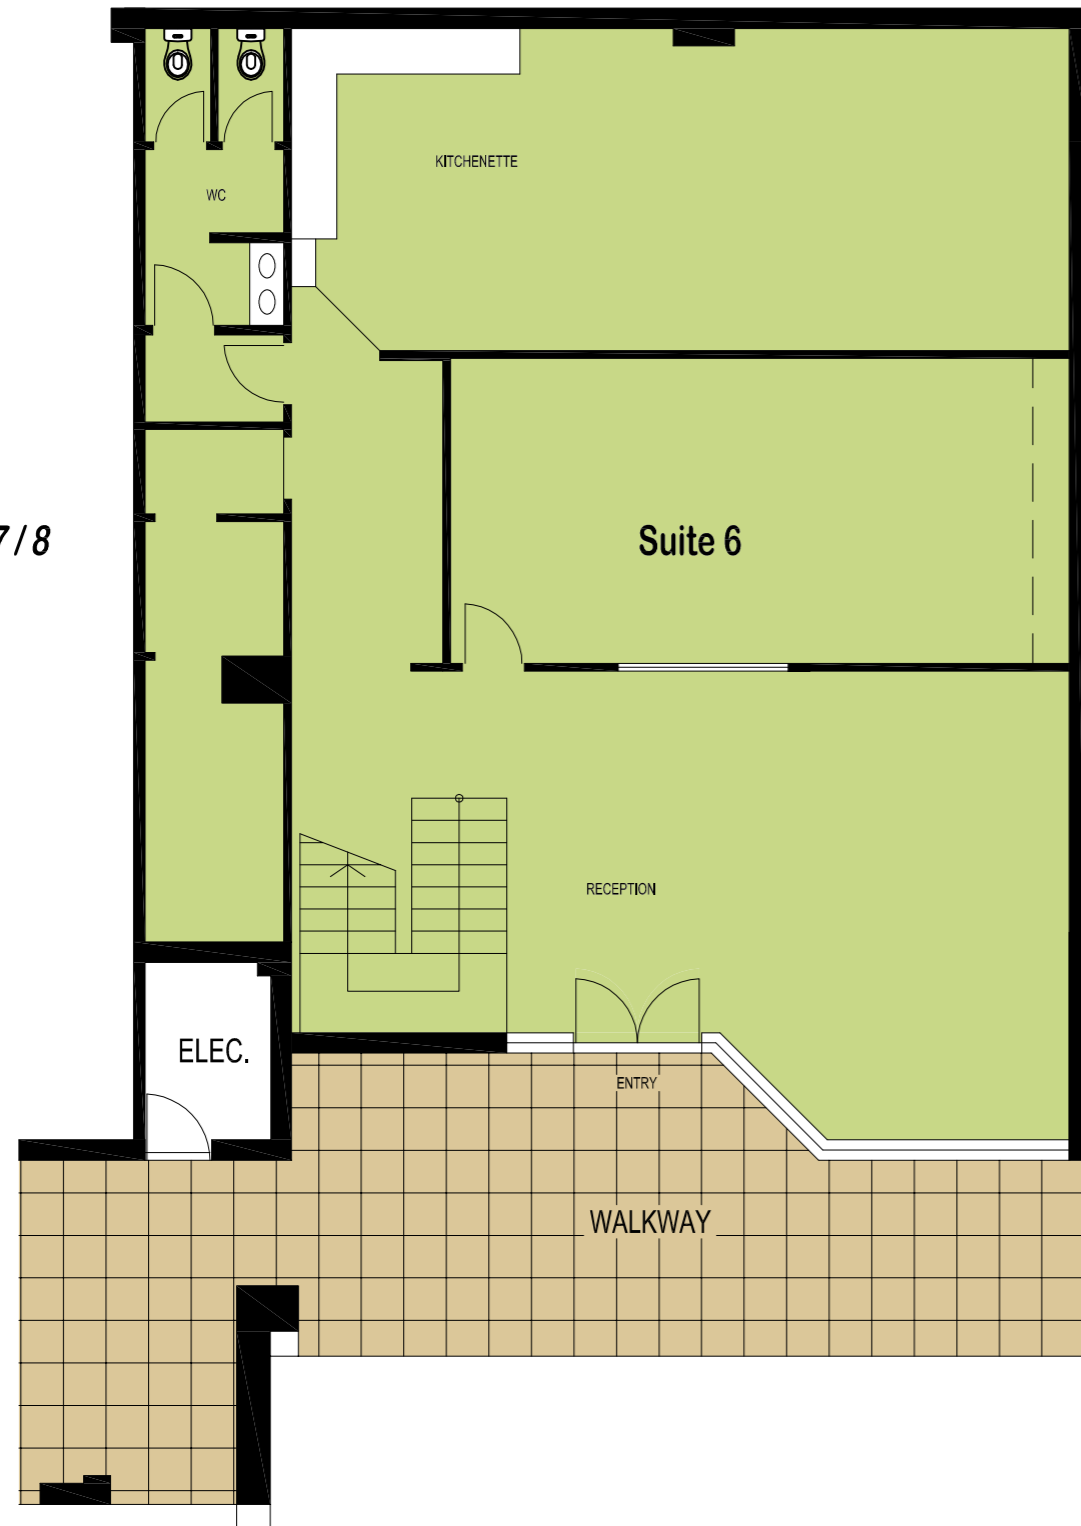

Ground Floor

Suite 5

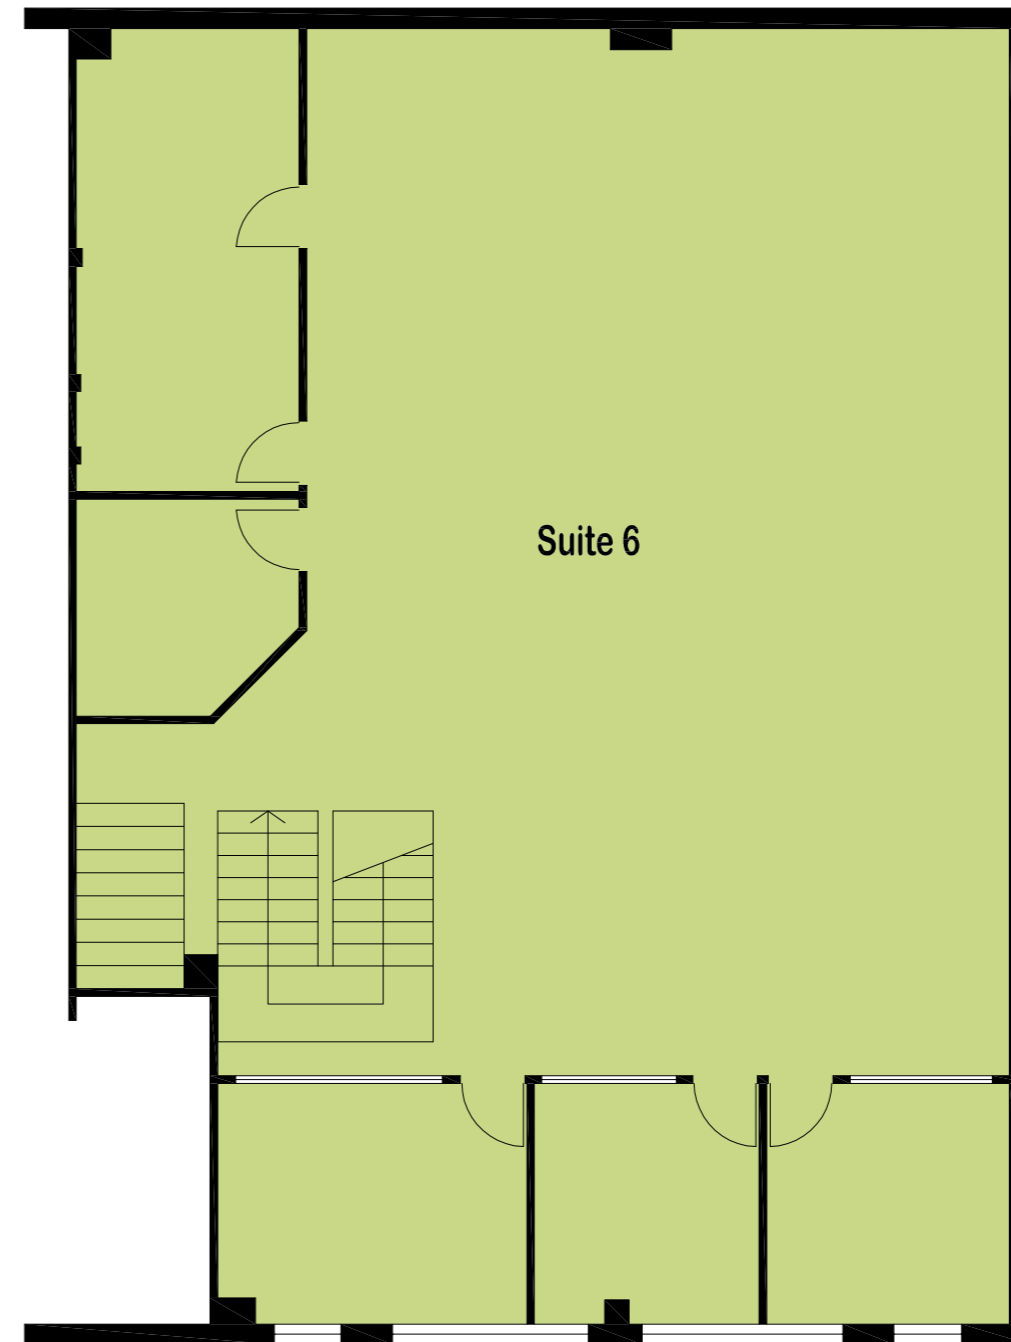

First Floor

GLA 373 sqm



Disclaimer: This plan has been prepared for marketing purposes only. Interested parties should undertake their own enquiries as to the accuracy of the information. Areas are approximate. No liability will be accepted.



OWNER: DUNNET PROPERTIES PTY LTD
SUITE 5B
277 LANE COVE ROAD
MACQUARIE PARK NSW 2113
PHONE (02) 9374-6600

Project:

SUITE 6
44-46 OXFORD ST
EPPING NSW

Title:

Existing Floor Plan

CLIENT REPRESENTATIVE	SCALE 1:100 @ A3
PROJECT CO-ORDINATOR	SHEET OF
DESIGN BY	PROJECT No.
DRAWN BY CS	
COMPUTER REF.	
DATE PLOTTED	DRAWING No. OX2020/03
DATE DRAWN 26-02-20	REVISION b